


South-west IRC front elevation

Front elevation existing building - as seen from Parkwood Road

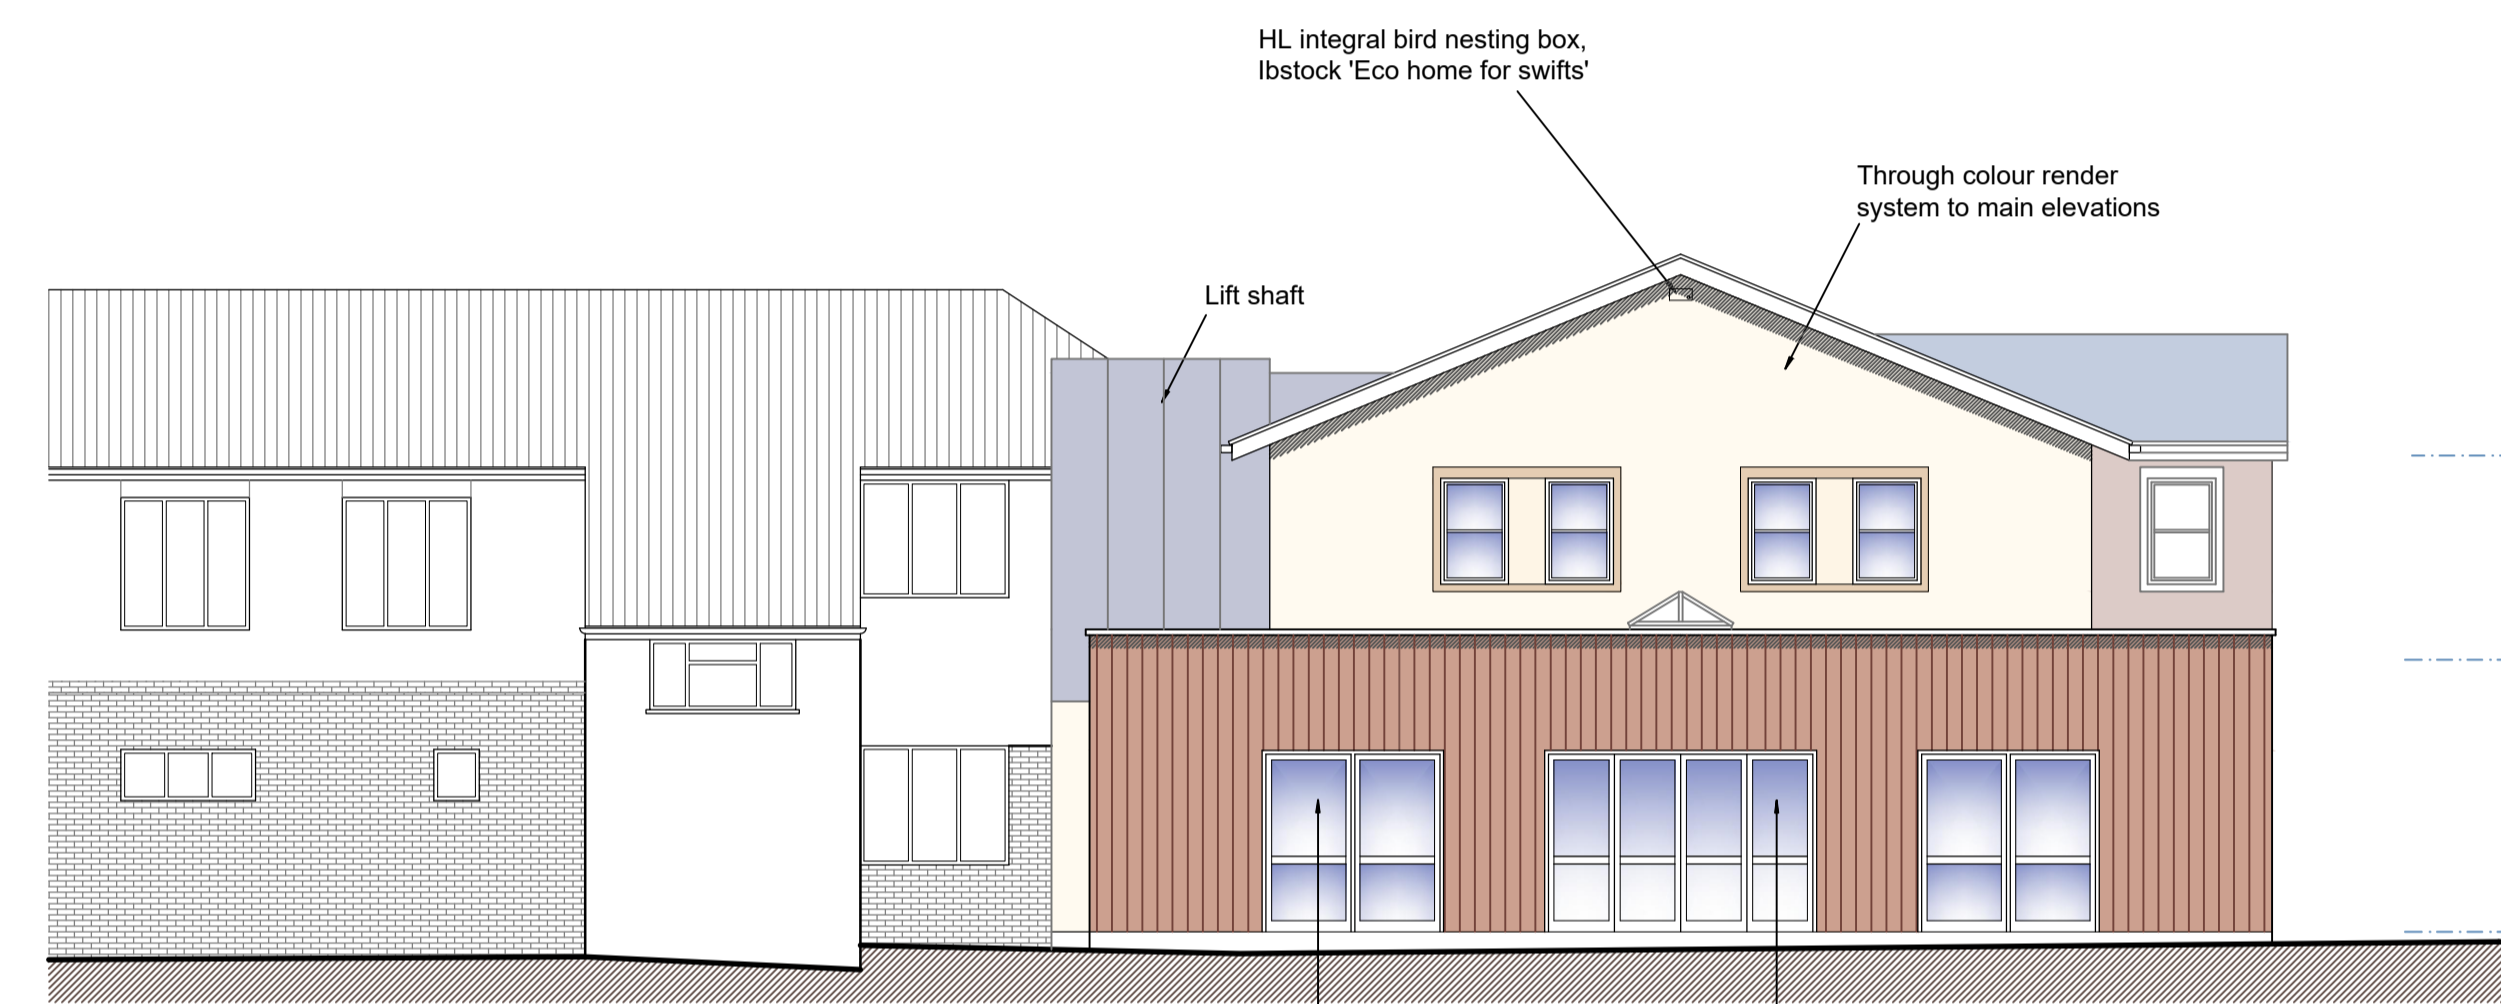


South-east IRC side elevation




Rear elevation existing building

North-east IRC rear elevation - to open space

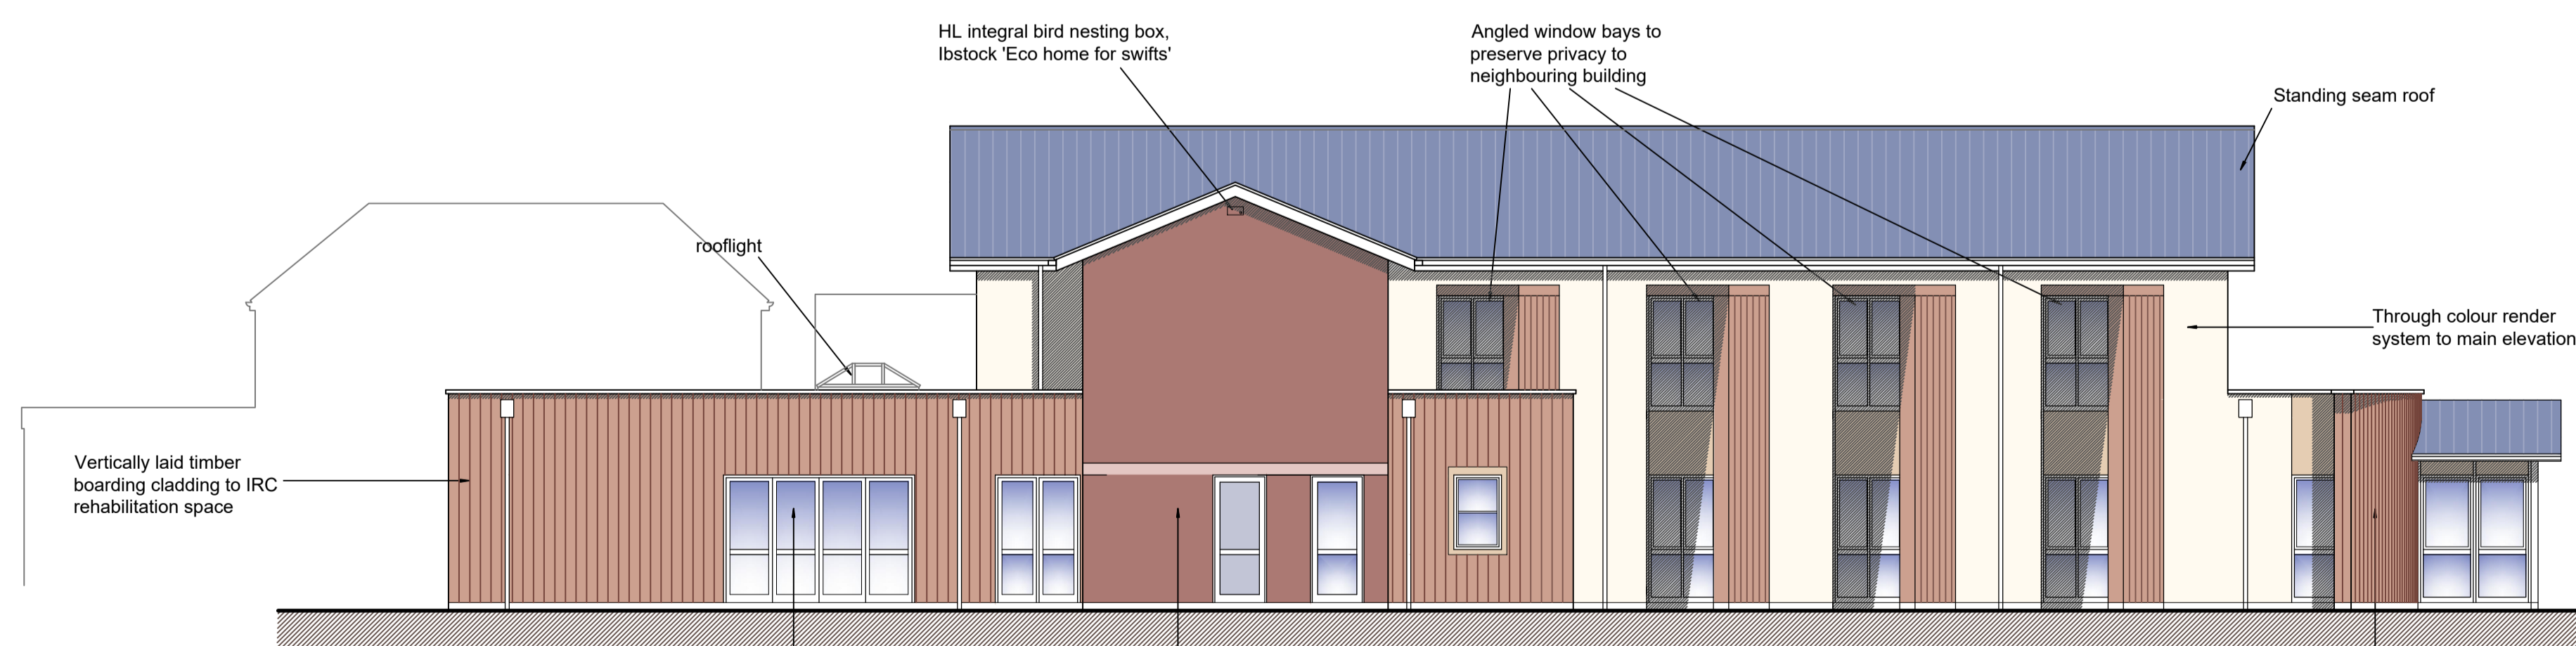

North-west IRC side elevation

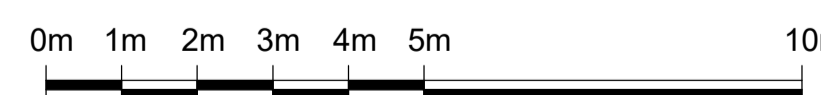

This drawing is the copyright of the architects, all rights reserved